



WALKWAYS



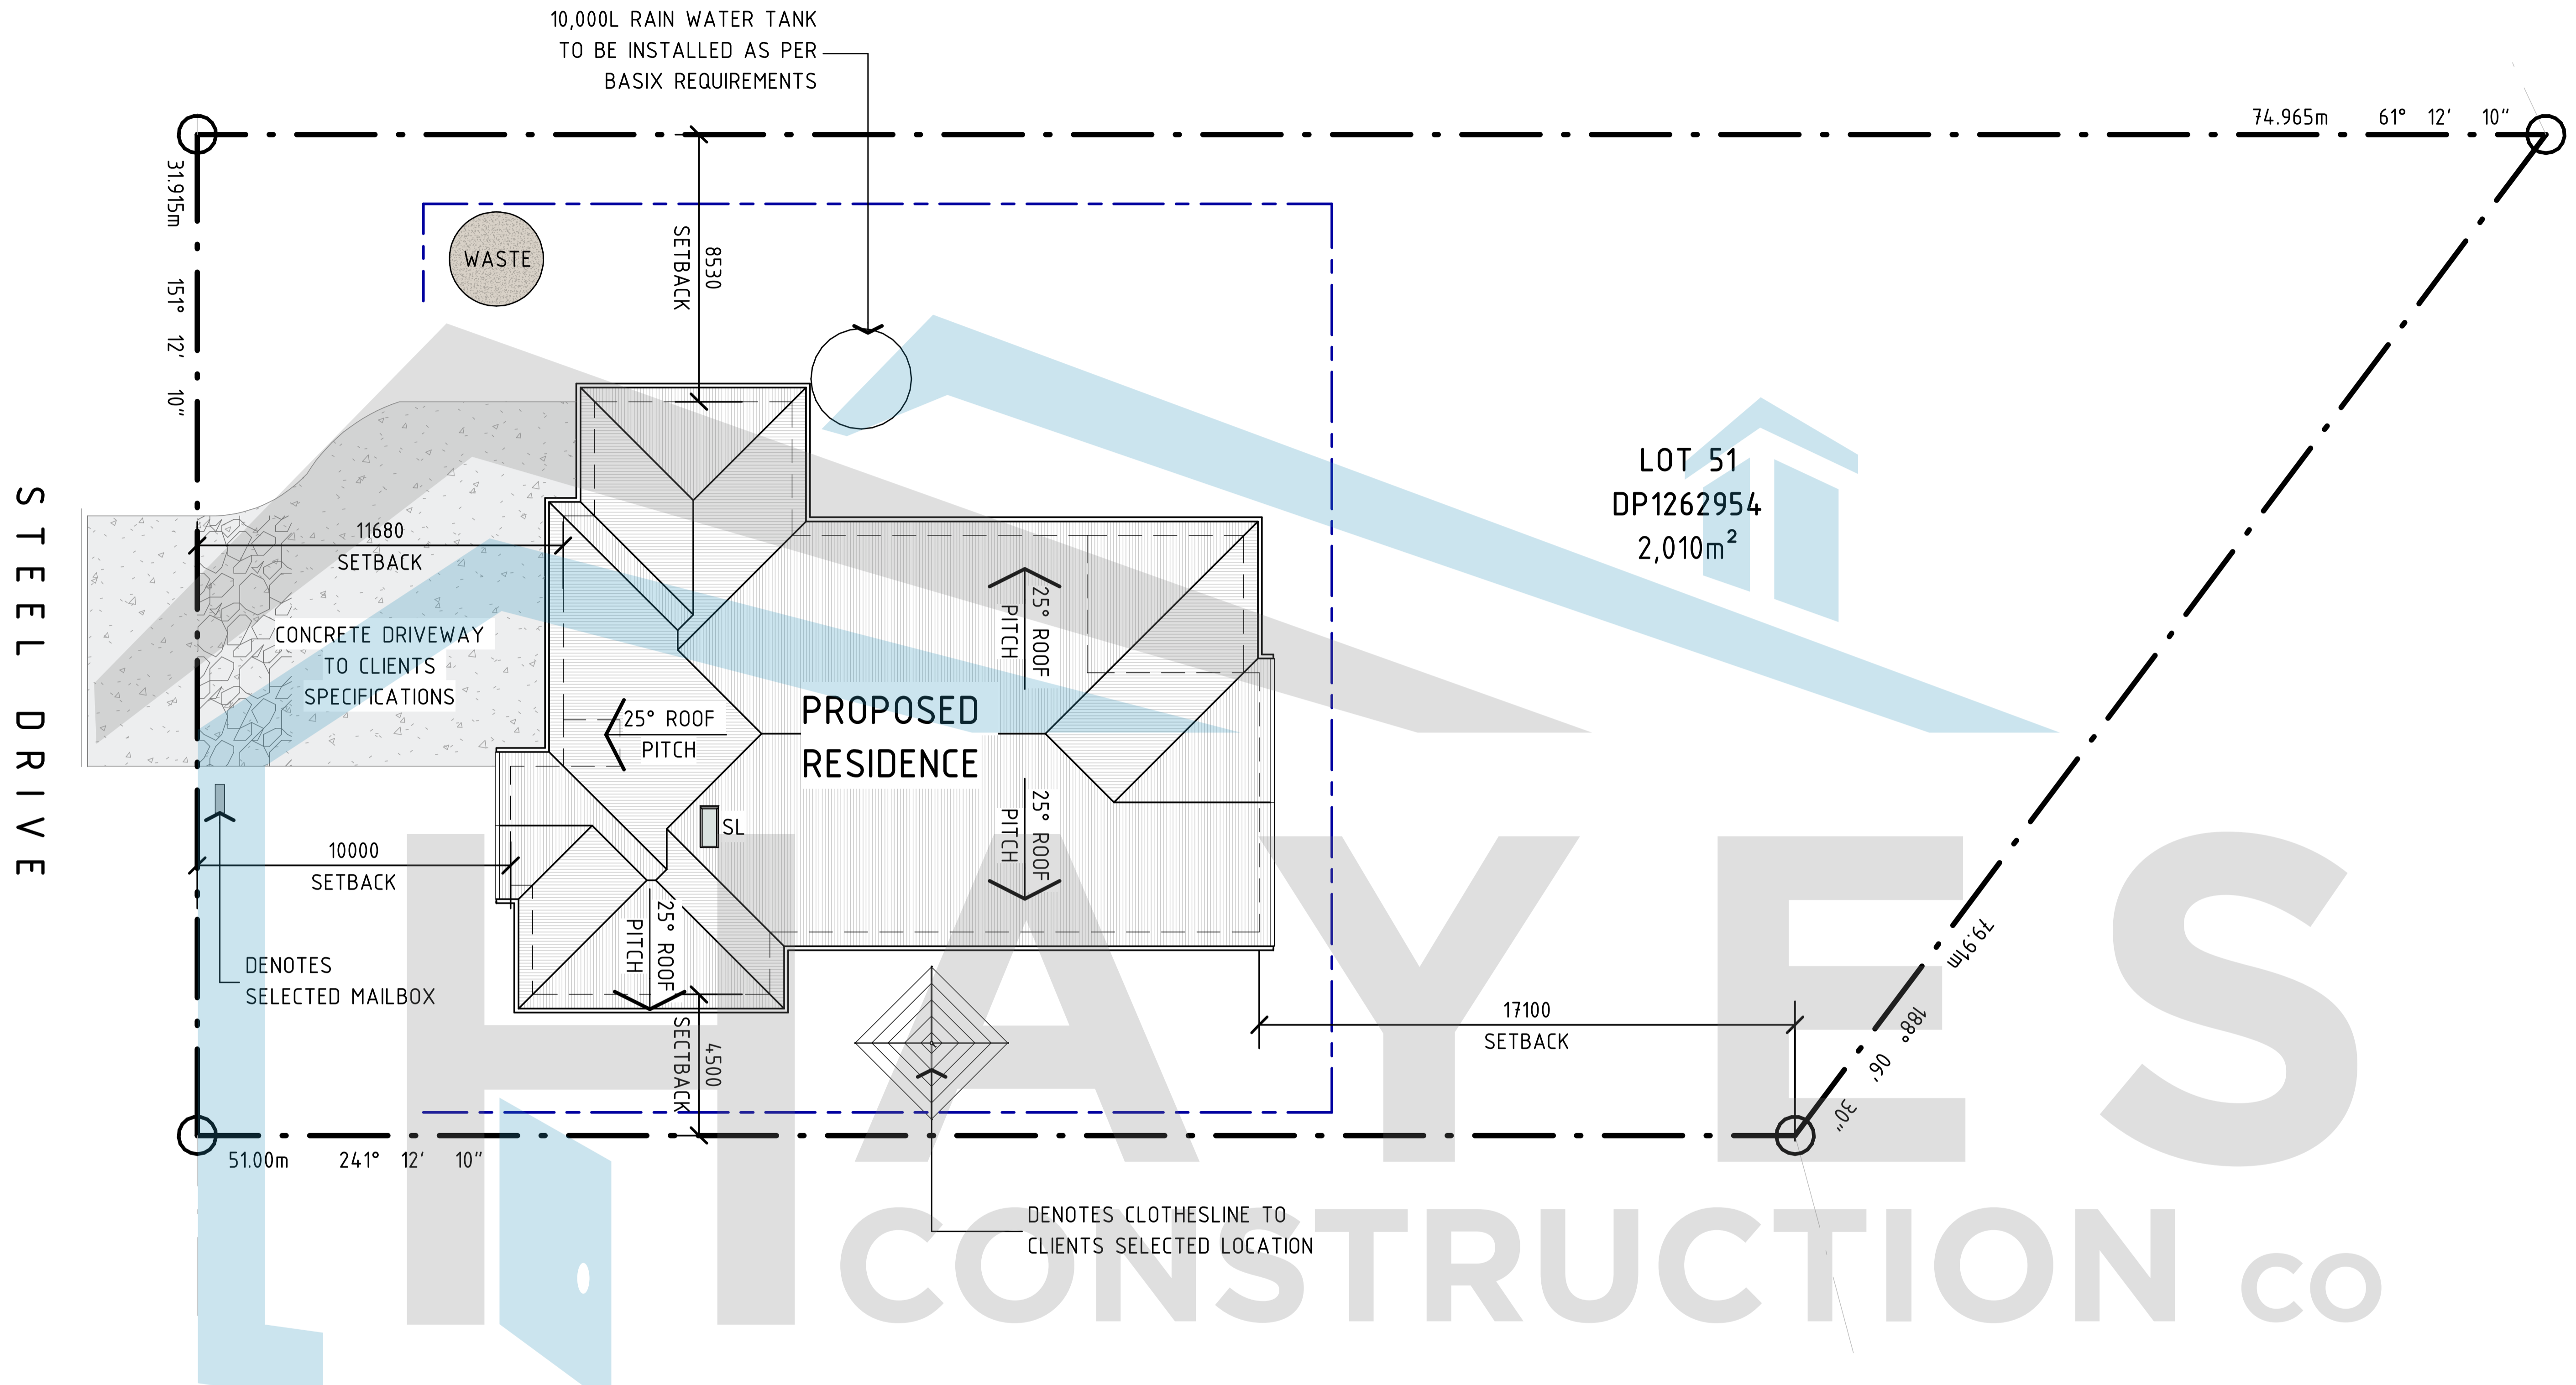


02 | SITE LAYOUT
SCALE: 1 : 250 (A3)

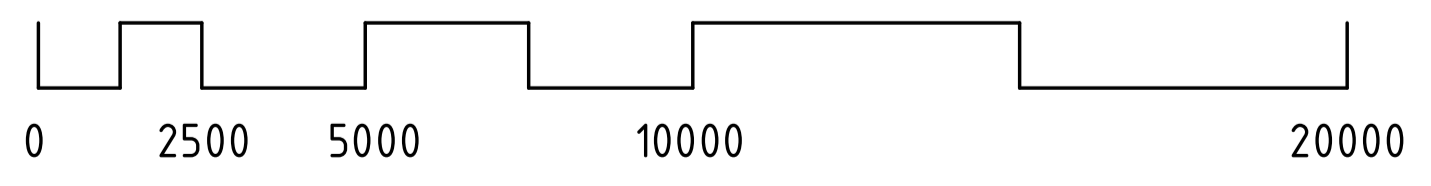

03 | FLOOR LAYOUT

SCALE: 1 : 100 (A3)

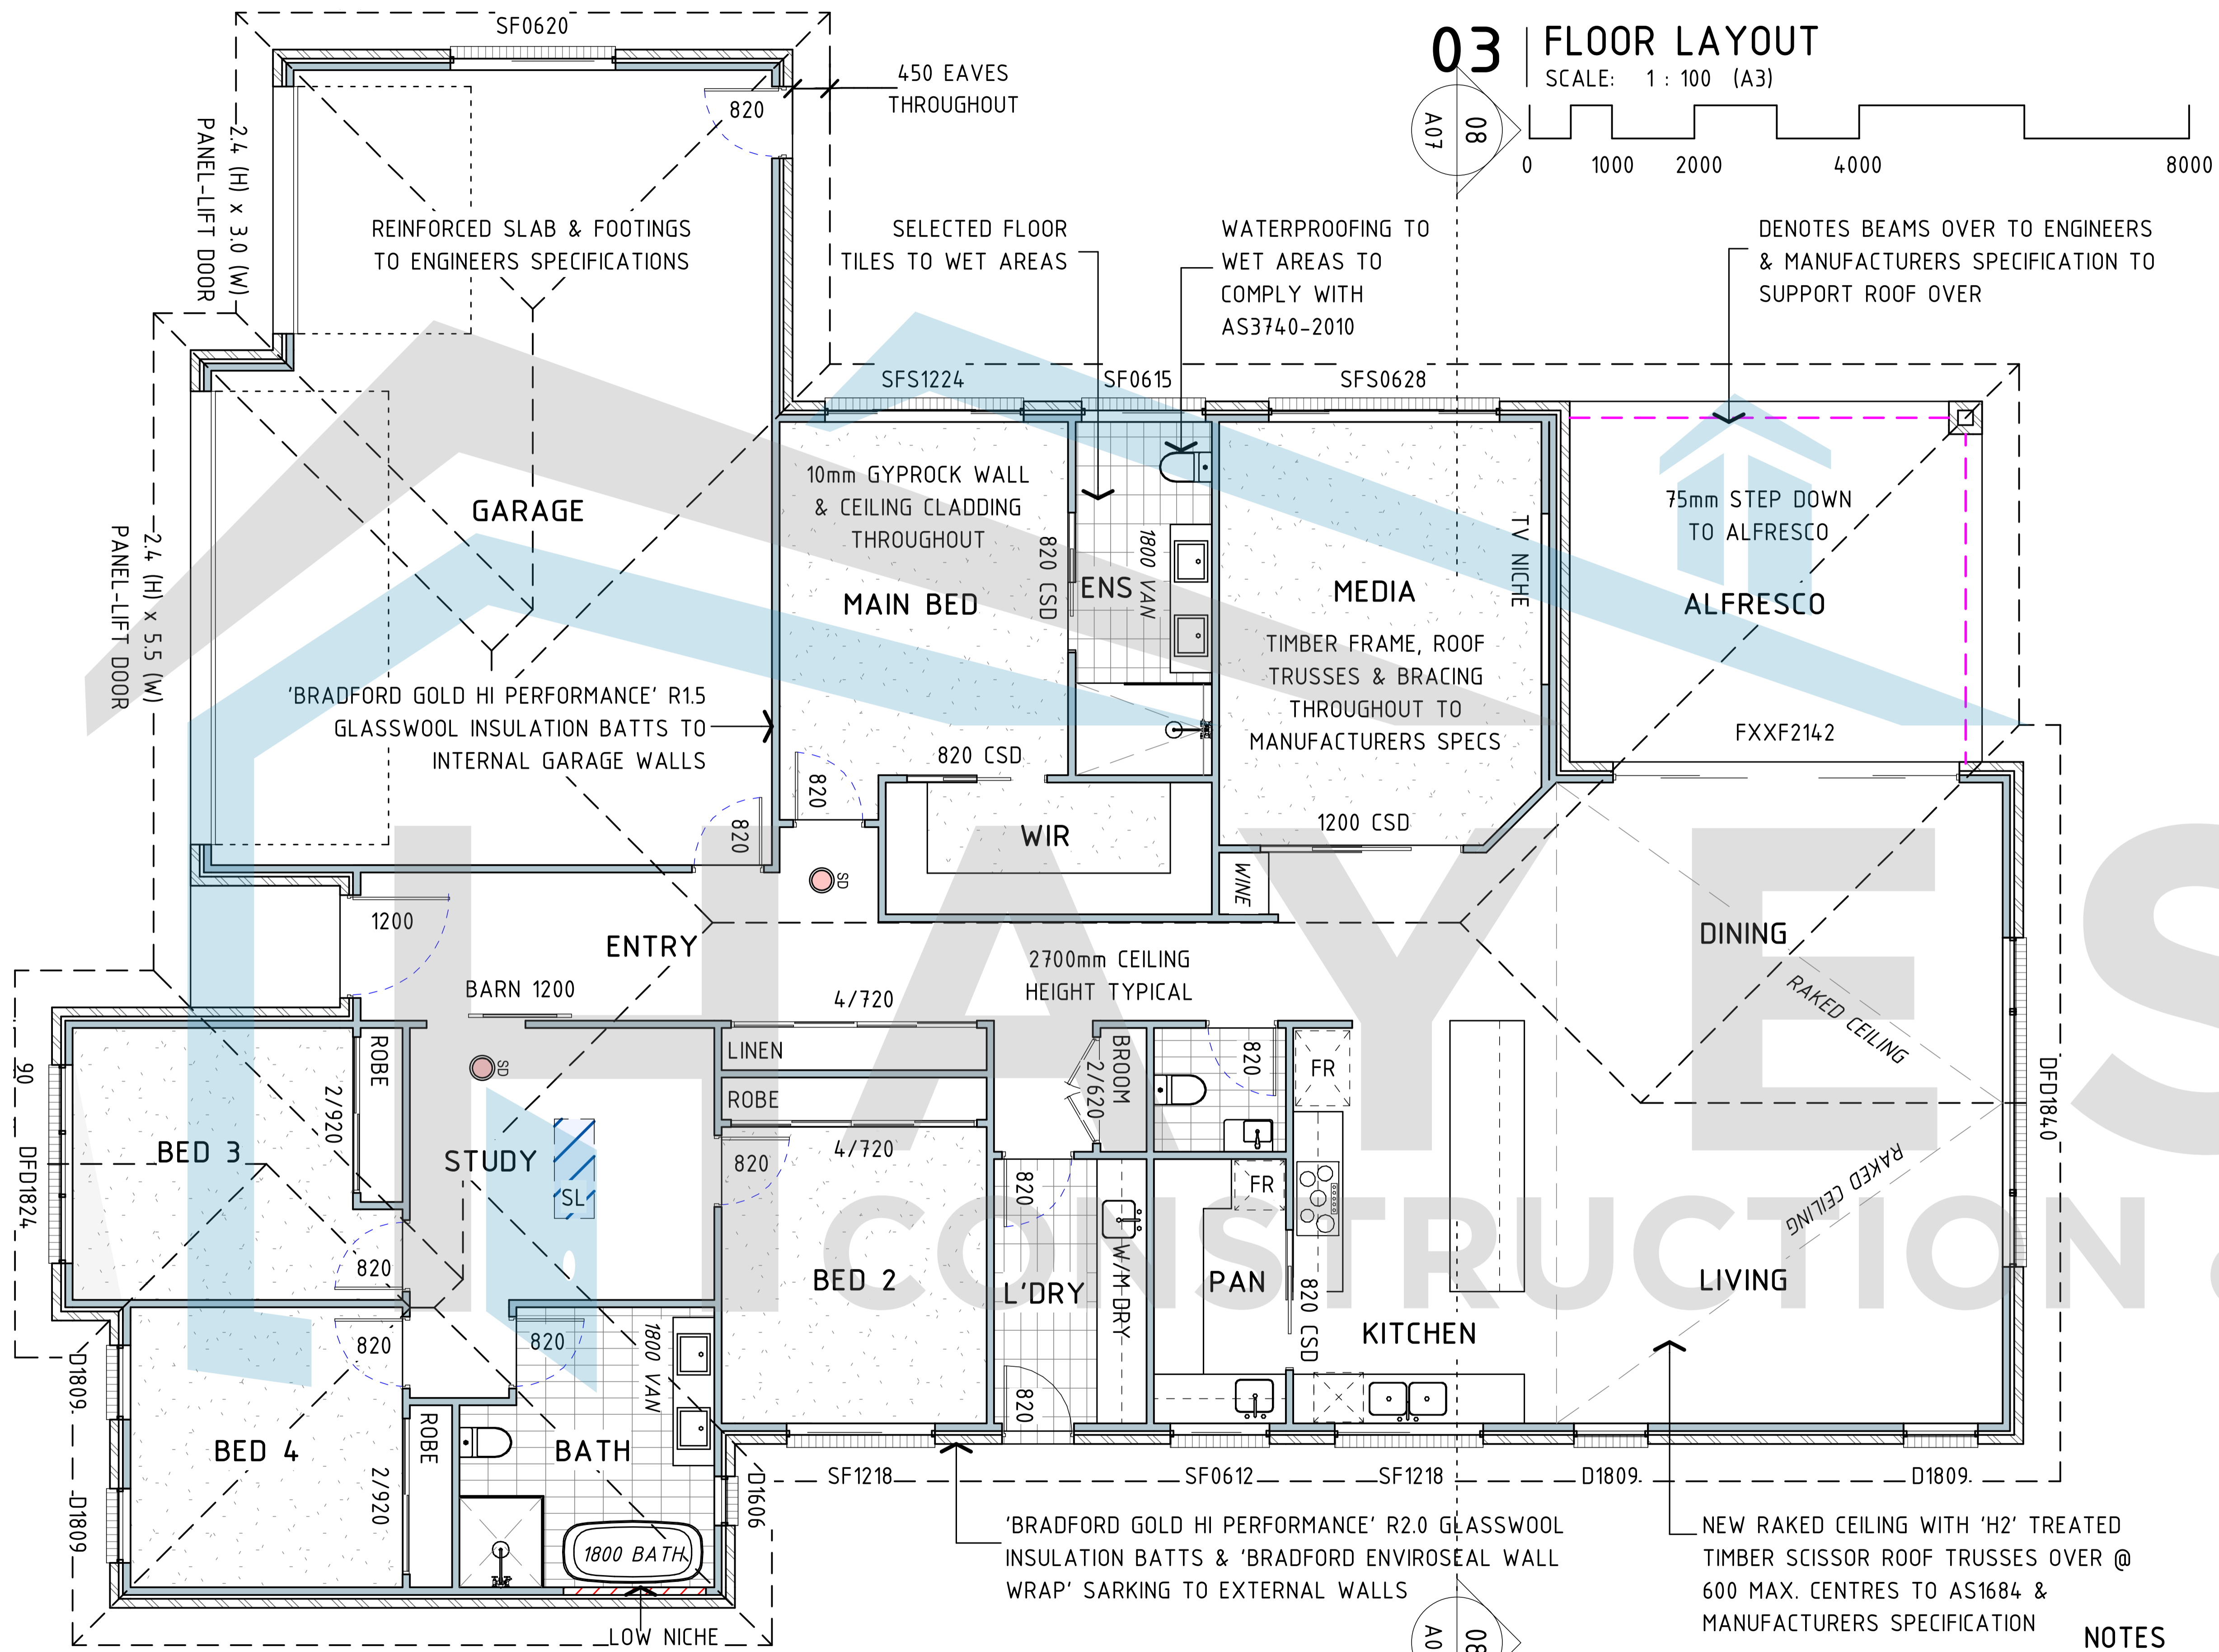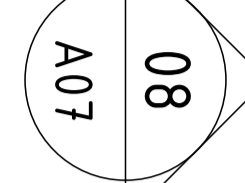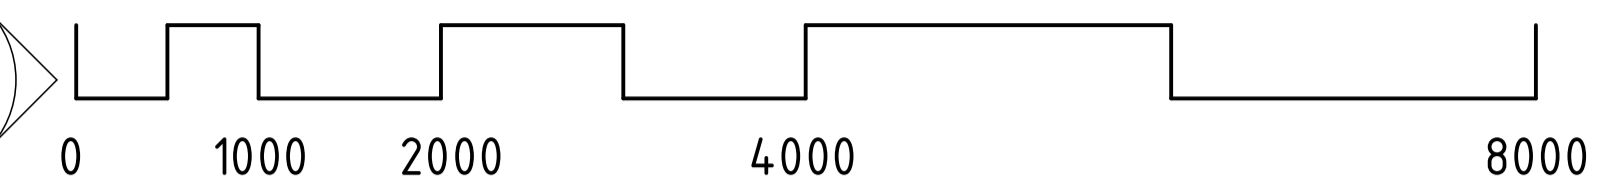

DENOTES BEAMS OVER TO ENGINEERS & MANUFACTURERS SPECIFICATION TO SUPPORT ROOF OVER

'BRADFORD GOLD HI PERFORMANCE' R1.5 GLASSWOOL INSULATION BATTS TO INTERNAL GARAGE WALLS

'BRADFORD GOLD HI PERFORMANCE' R2.0 GLASSWOOL INSULATION BATTS & 'BRADFORD ENVIROSEAL WALL WRAP' SARKING TO EXTERNAL WALLS

NEW RAKED CEILING WITH 'H2' TREATED TIMBER SCISSOR ROOF TRUSSES OVER @ 600 MAX. CENTRES TO AS1684 & MANUFACTURERS SPECIFICATION

NOTES

